

OFFICE OF THE MARION COUNTY SURVEYOR

SECTION RECORD CORNER

SECTION 16 TOWNSHIP 16 RANGE 4

DATE: 12-1-99


PARTY CHIEF: Kiste

CREW: _____

TYPE OF MARKER: Railroad spike

METHOD OF ESTABLISHMENT: County: 12-18-75

NOTE: This corner position represents a title corner and may not necessarily be in the position of the Record corner.

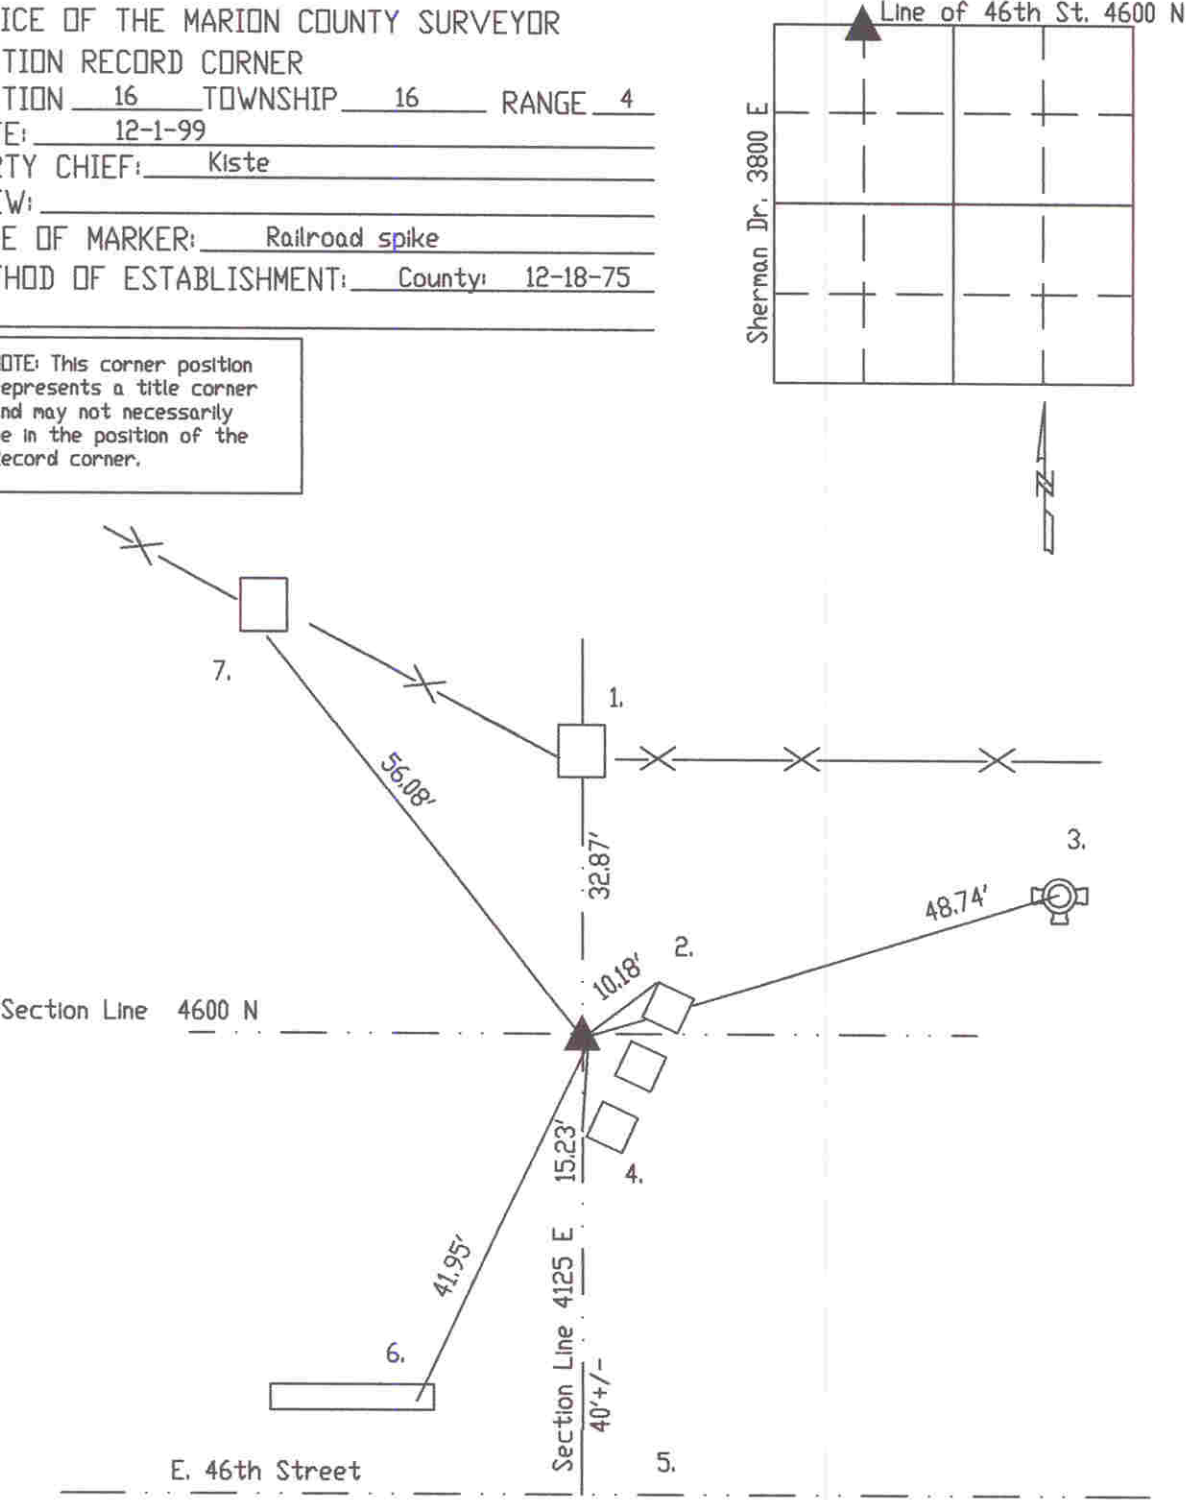

SX641610

REF.	DISTANCE	DESCRIPTION
1.	32.87'	Road nail S fence post 8'up
2.	10.18'	Northerly corner of metal guard rail 2'up
3.	48.74'	Top nut of fire hydrant
4.	15.23'	Westerly corner of metal guard rail 2'up
5.	40'+/-	Due S to Northerly edge of pavement of 46th Street (W-bound lane)
6.	41.95'	Cut 'x' E-end of concrete bridge
7.	56.08'	Road nail S fence post 8'up